




CORNICE SECTION
TYPICAL - EXCEPT FRONT PORCH

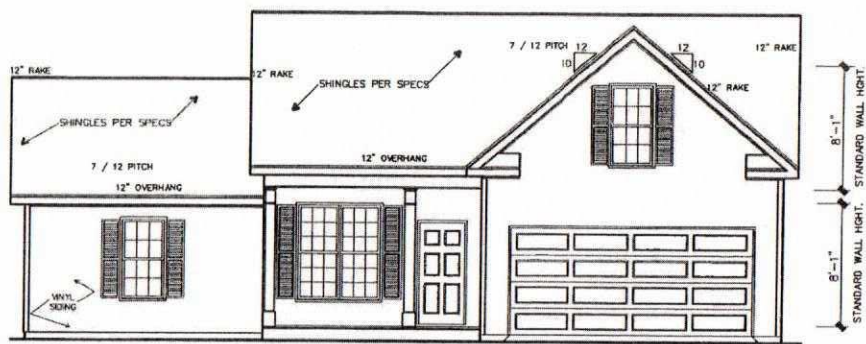

FRONT ELEVATION

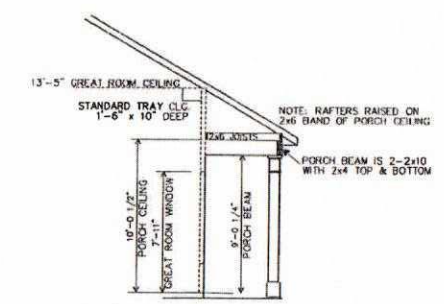

PORCH / GREAT ROOM
FRAMING SECTION

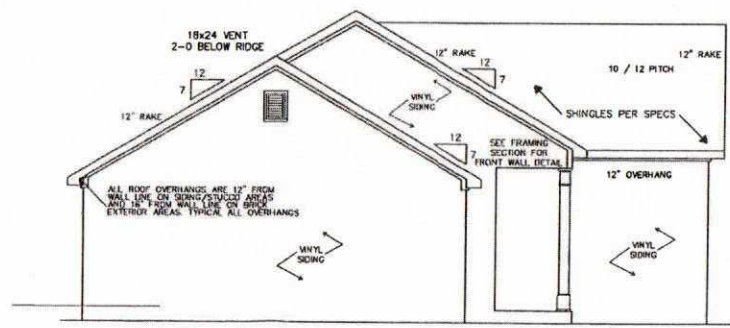

LEFT SIDE ELEVATION

© Copyright 2004, David Lindsey Homes, Inc. All rights reserved.
No portion of this document may be copied, in whole or in part,
without the prior written permission of David Lindsey Homes, Inc.
Original: Plumbly DK Design Modified With Permission

The FREEMONT At
BALDWIN PARK



ELEVATIONS	SCALE: 1/8" = 1'-0"
------------	---------------------

REVISIONS	
#	DATE
1-00	11 August '05
2	28 Sept. '06


Drawn By: K.G.
DATE: 8OCT'02

David Lindsey Homes
120 Village Circle
Senoia, Georgia 30276

NOTE:
 FEATURE CEILINGS ARE STANDARD IN
 GREAT ROOM/FAMILY ROOM, MASTER
 BEDROOM, AND MASTER BATH.
 VAULTS IN MANY OTHER ROOMS ARE
 AVAILABLE AS OPTIONAL UPGRADES.

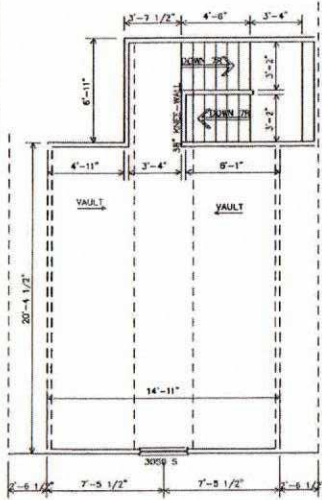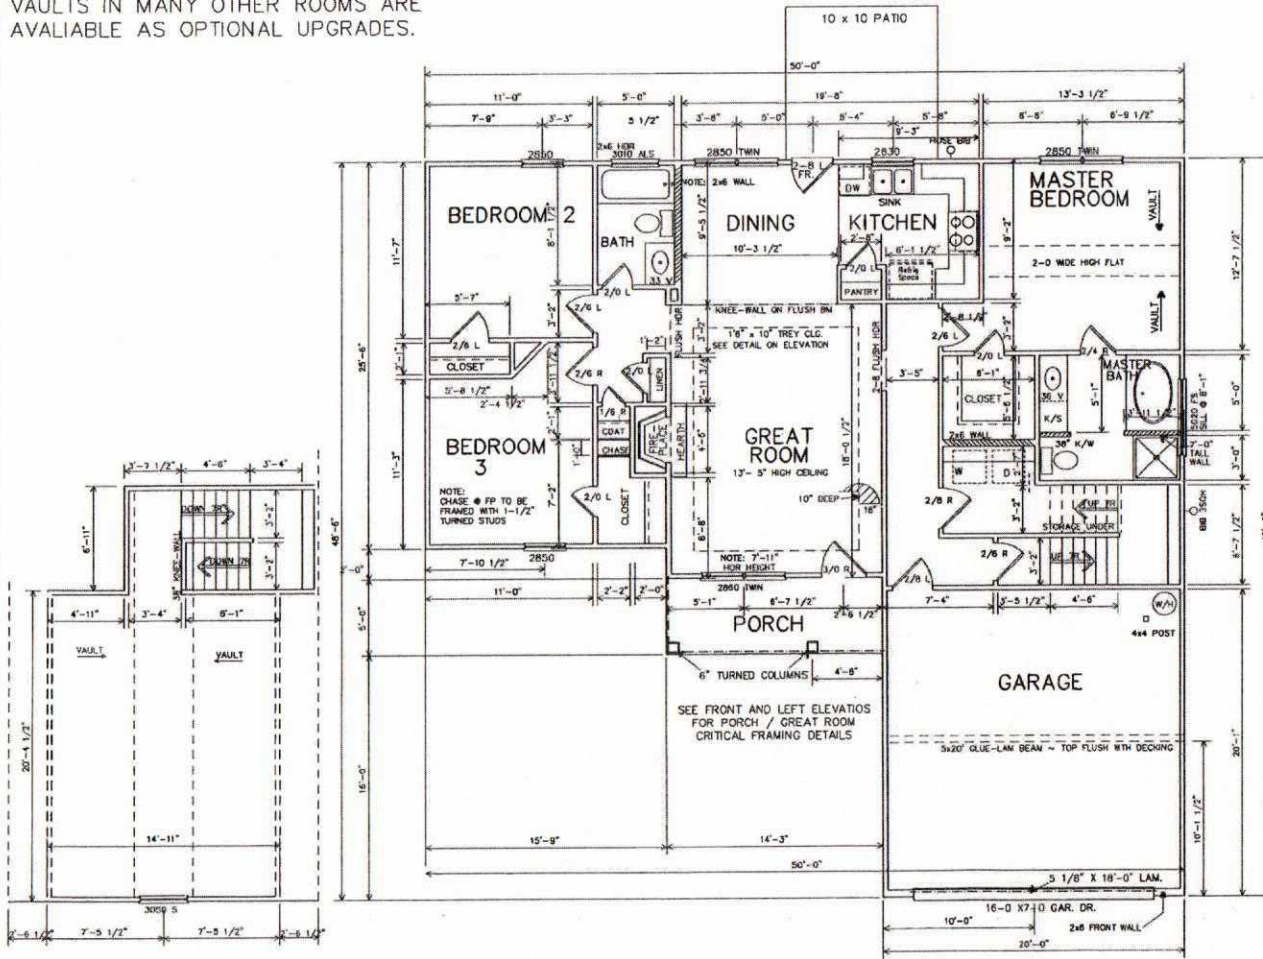

FINISHED BONUS ROOM

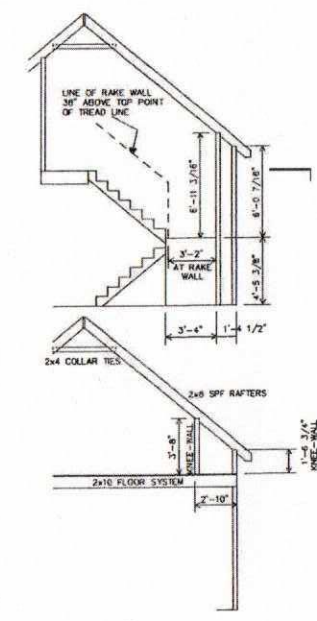

The FREEMONT At
 BALDWIN PARK

FLOOR PLAN
 SCALE: 1/8" = 1'-0"

#	REVISIONS	DATE
1	11 August 02	
2	28 Sept. 02	

Drawn By: K.G.
 DATE: 08/01/02

David Lindsey Homes
 120 Village Circle
 Senola, Georgia 30276

Copyright 2004 David Lindsey Homes, Inc. All rights reserved.
 No portion of this document may be utilized, in whole or in part,
 without the prior written permission of David Lindsey Homes, Inc.
 Original Planby DK Design Modified With Permission