


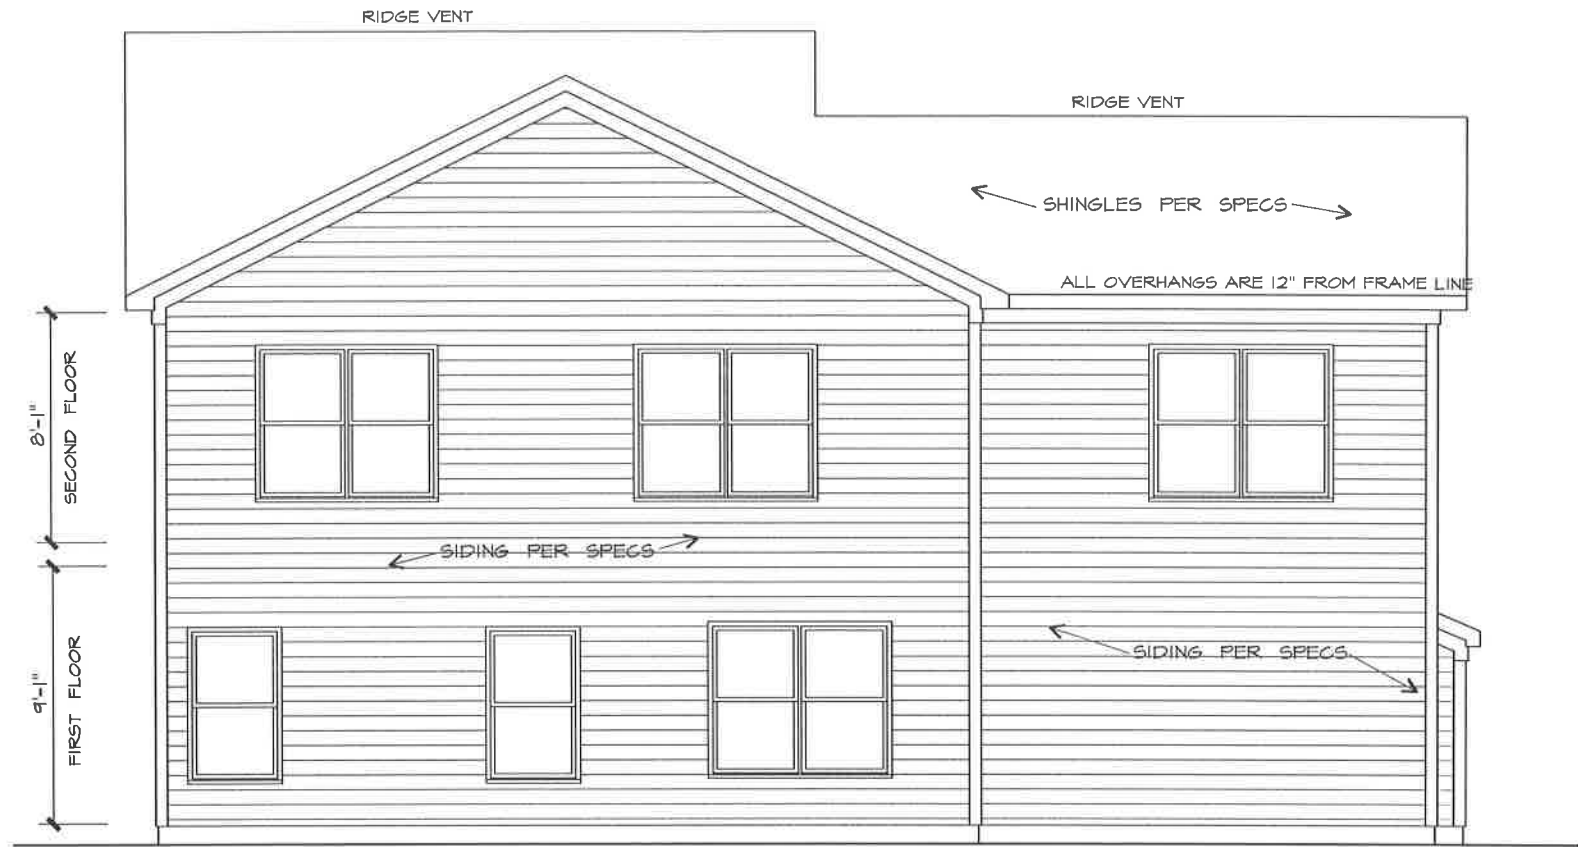

REAR ELEVATION B

1/4" ----- 1'-0"



FRONT ELEVATION B

1/4" ----- 1'-0"

THIS IS A MULTIPLE BUILD CONSTRUCTION LICENSE ISSUED 9-15-2016
THE CONSTRUCTION LICENSE TO BUILD THIS PLAN WAS ISSUED TO:

DAVID LINDSEY HOMES
140 VILLAGE CIRCLE
SENOIA, GA, 30276

NO ONE ELSE IS ALLOWED TO BUILD FROM THIS PLAN.
A SIGNED CONSTRUCTION LICENSE WAS ISSUED WITH THIS
PLAN FOR PROOF OF AUTHENTICITY. ALL BUILDING DEPARTMENTS
MUST ASK FOR THE CONSTRUCTION LICENSE BEFORE ISSUING A
A BUILDING PERMIT FOR CONSTRUCTION TO BE PROTECTED AGAINST
ANY COPYRIGHT VIOLATION

www.dkplans.com

COPYRIGHT DK DESIGNS, INC. ALL RIGHTS
RESERVED. ANY DUPLICATION, DISTRIBUTION,
RESALE OR REPRODUCTION OF ANY KIND TO
THESE PLANS IS STRICTLY PROHIBITED UNLESS
AUTHORIZED IN WRITING BY DK DESIGNS, INC.

AUSTINVILLE
B



REVISION


SHEET OF

DK DESIGNS, INC.


DK DESIGNS, INC.
FAYETTEVILLE, GA.

770-460-9495

DK DESIGNS, INC.

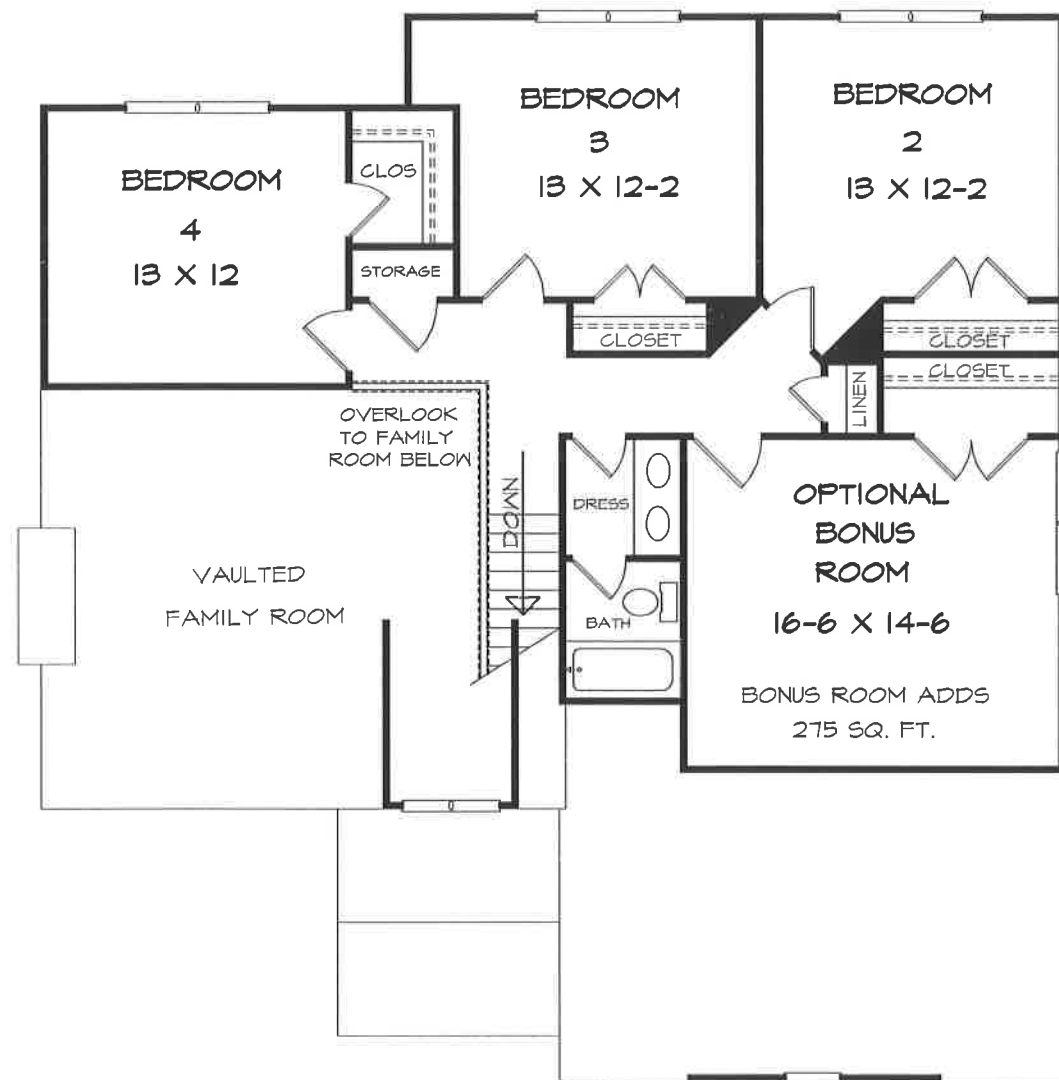

SECOND FLOOR PLAN ELEVATION C

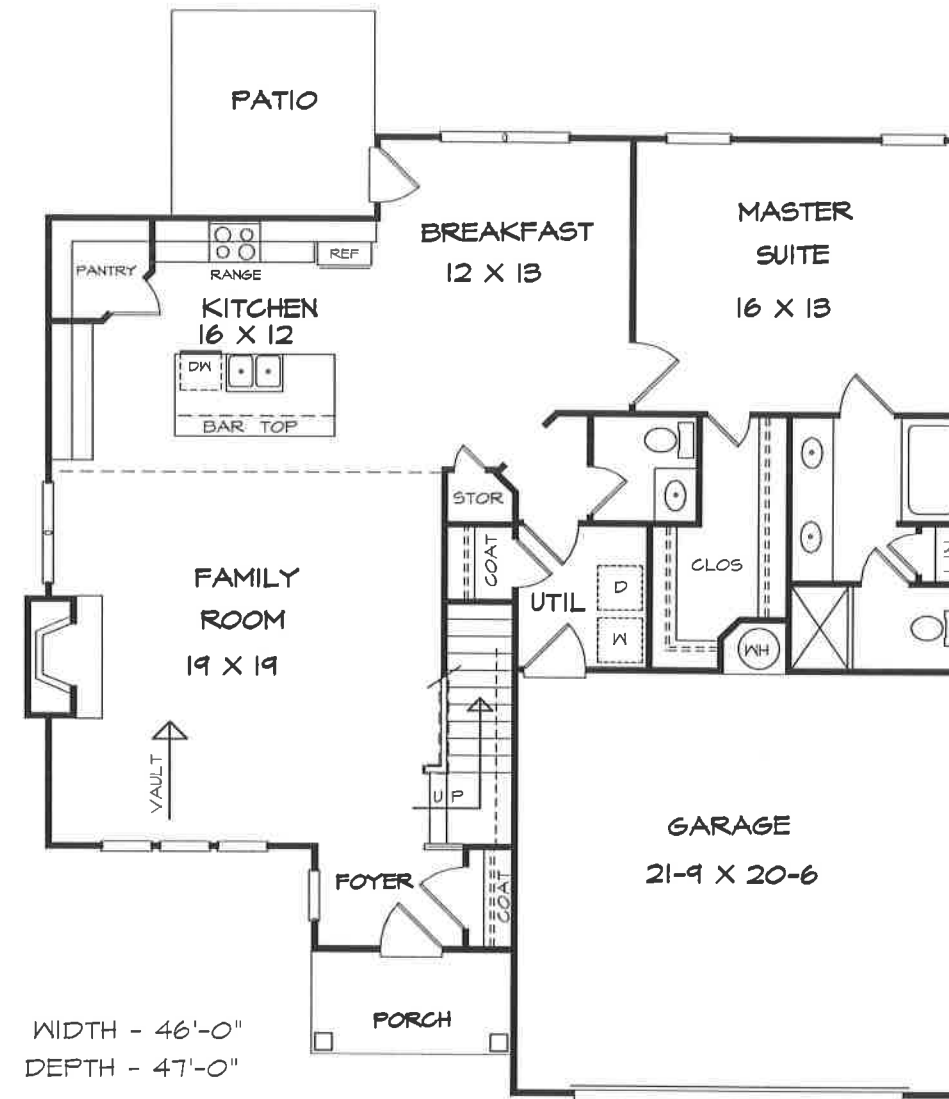

WIDTH - 46'-0"
DEPTH - 47'-0"

FIRST FLOOR PLAN C

THIS IS A MULTIPLE BUILD CONSTRUCTION LICENSE ISSUED 9-15-2016
THE CONSTRUCTION LICENSE TO BUILD THIS PLAN WAS ISSUED TO:

DAVID LINDSEY HOMES
140 VILLAGE CIRCLE
SENOIA, GA, 30276

NO ONE ELSE IS ALLOWED TO BUILD FROM THIS PLAN.
A SIGNED CONSTRUCTION LICENSE WAS ISSUED WITH THIS
PLAN FOR PROOF OF AUTHENTICITY. ALL BUILDING DEPARTMENTS
MUST ASK FOR THE CONSTRUCTION LICENSE BEFORE ISSUING A
A BUILDING PERMIT FOR CONSTRUCTION TO BE PROTECTED AGAINST
ANY COPYRIGHT VIOLATION

COPYRIGHT DK DESIGNS, INC. ALL RIGHTS
RESERVED. ANY DUPLICATION, DISTRIBUTION,
RESALE OR REPRODUCTION OF ANY KIND TO
THESE PLANS IS STRICTLY PROHIBITED UNLESS
AUTHORIZED IN WRITING BY DK DESIGNS, INC.

DK DESIGNS, INC.
FAYETTEVILLE, GA.
770-460-9495

DK DESIGNS, INC.

REVISION 12

SHEET OF

www.dkplans.com



DK DESIGNS, INC.

AUSTINVILLE
C